



HARRIS COUNTY, TEXAS

Office of Management and Budget 1001 Preston; Suite 500 Houston, TX 77002 713-274-1135

Grants Coordination Section - Conveyance Form Application ☒ Award ☐

Department Name / Number	DUNs	Grant Title
Flood Control District - 090	174079756	Sims Bayou Watershed '21
Funding Source: U.S. Department of Homeland Security: CFDA# 97.047	Grant Agency: U.S. Department of Homeland Security	
Program Year:	Program Ending:	
Grant Begin Date: 10/01/2022	Grant End Date: 10/31/2024	
Grant Org. Key:	If applicable, Prior Year Org. Key:	

Grant Description:

The Building Resilient Infrastructure and Communities Program (BRIC) supports states, local communities, tribes and territories as they undertake hazard mitigation projects, reducing the risks they face from disasters and natural hazards. BRIC is a new FEMA pre-disaster hazard mitigation program that replaces the existing Pre-Disaster Mitigation (PDM) program.

	Total Budget	Grant Funded	County Funded
Salary & Benefits	\$0.00	\$0.00	\$0.00
Non-Labor	\$30,074,000.00	\$22,555,500.00	\$7,518,500.00
Sub Tot. Incremental Cost	\$30,074,000.00	\$22,555,500.00	\$7,518,500.00
Indirect Cost	\$0.00	\$0.00	\$0.00*
TOTALS	\$30,074,000.00	\$22,555,500.00	\$7,518,500.00

* under development

Full Time Equivalent Positions

Date Guidelines are Available

% of Positions Paid by Grant

Grant Submittal Deadline Date

Grant Discussion:

If awarded, this will be the first year under this grant program. Grant funds would be used for design and construction activities required to create new Stormwater Detention Basins along South Post Oak Road/Fuqua Street and construct channel flow improvements along Sims Bayou. There is a 25% local match requirement of \$7,518,500.00 which will be covered by the 2018 Bond Program approved by Harris County voters on 8/25/18.

County Funded Cost Projection

Year	Required	Discretionary
2023	2,506,166.66	-
2024	2,506,166.66	-
2025	2,506,166.68	-
2026	-	-
2027	-	-

Completed by: Michael Mattingly Mattingly, Mike

Date: 11/19/21

Reviewed by: [Signature]

Date: 11/19/21

ORDER

THE STATE OF TEXAS §

COUNTY OF HARRIS §

On this, the 30th day of November 2021, the Commissioners Court of Harris County, Texas, sitting as the governing body of Harris County and acting on behalf of the Harris County Flood Control District, upon motion of Commissioner _____, seconded by Commissioner _____, duly put and carried,

IT IS ORDERED that County Judge Lina Hidalgo or her designee, is hereby authorized to approve for, and on behalf of the Harris County Flood Control District, authorization to submit a grant application for design and construction of detention basin and channel improvements through the Federal Emergency Management Agency (FEMA) Building Resilient Infrastructure and Communities (BRIC) Grant Program for 2021. The application period opened 9/30/21 and closes 1/29/22.

FEMA BUILDING RESILIENT INFRASTRUCTURE AND COMMUNITIES GRANT PROGRAM

Federal Share:	\$22,555,500.00
Local Match Requirement:	<u>\$ 7,518,500.00</u>
Project Cost:	\$30,074,000.00


Estimated Date Range: 10/1/2022 – 10/31/2024

ACCOMPANYING DOCUMENTS:


Recommendation that the District be authorized to submit grant applications to address flooding risk in Sims Bayou's tributaries through the Federal Emergency Management Agency (FEMA) Building Resilient Infrastructure and Communities (BRIC) grant program for 2021.

Exhibits from C147-00-00 Preliminary Engineering Report as Prepared by IDS Engineering Group


Exhibit No. 1: Location Map
Exhibit No. 2: Subdivisions within Study Area
Exhibit No. 3: Drainage Area Map
Exhibit No. 4: Effective FIRM Panel
Exhibit No. 5.1: Revised Existing Model Floodplains Map
Exhibit No. 5.2: Revised Existing Model 0.2% Inundation Depths
Exhibit No. 18: Alternate 2 500-year Inundation Map
Exhibit No. 6: Revised Existing Condition Roadways Affected
Exhibit No. 7: Revised Existing Condition Structures Affected
Exhibit No. 8: Revised Existing Conditions Flood Profiles
Exhibit No. 11: Project Phasing Cost and Schematic
Exhibit No. 15: Alternative 2 Detention Basin 30% Design Layout

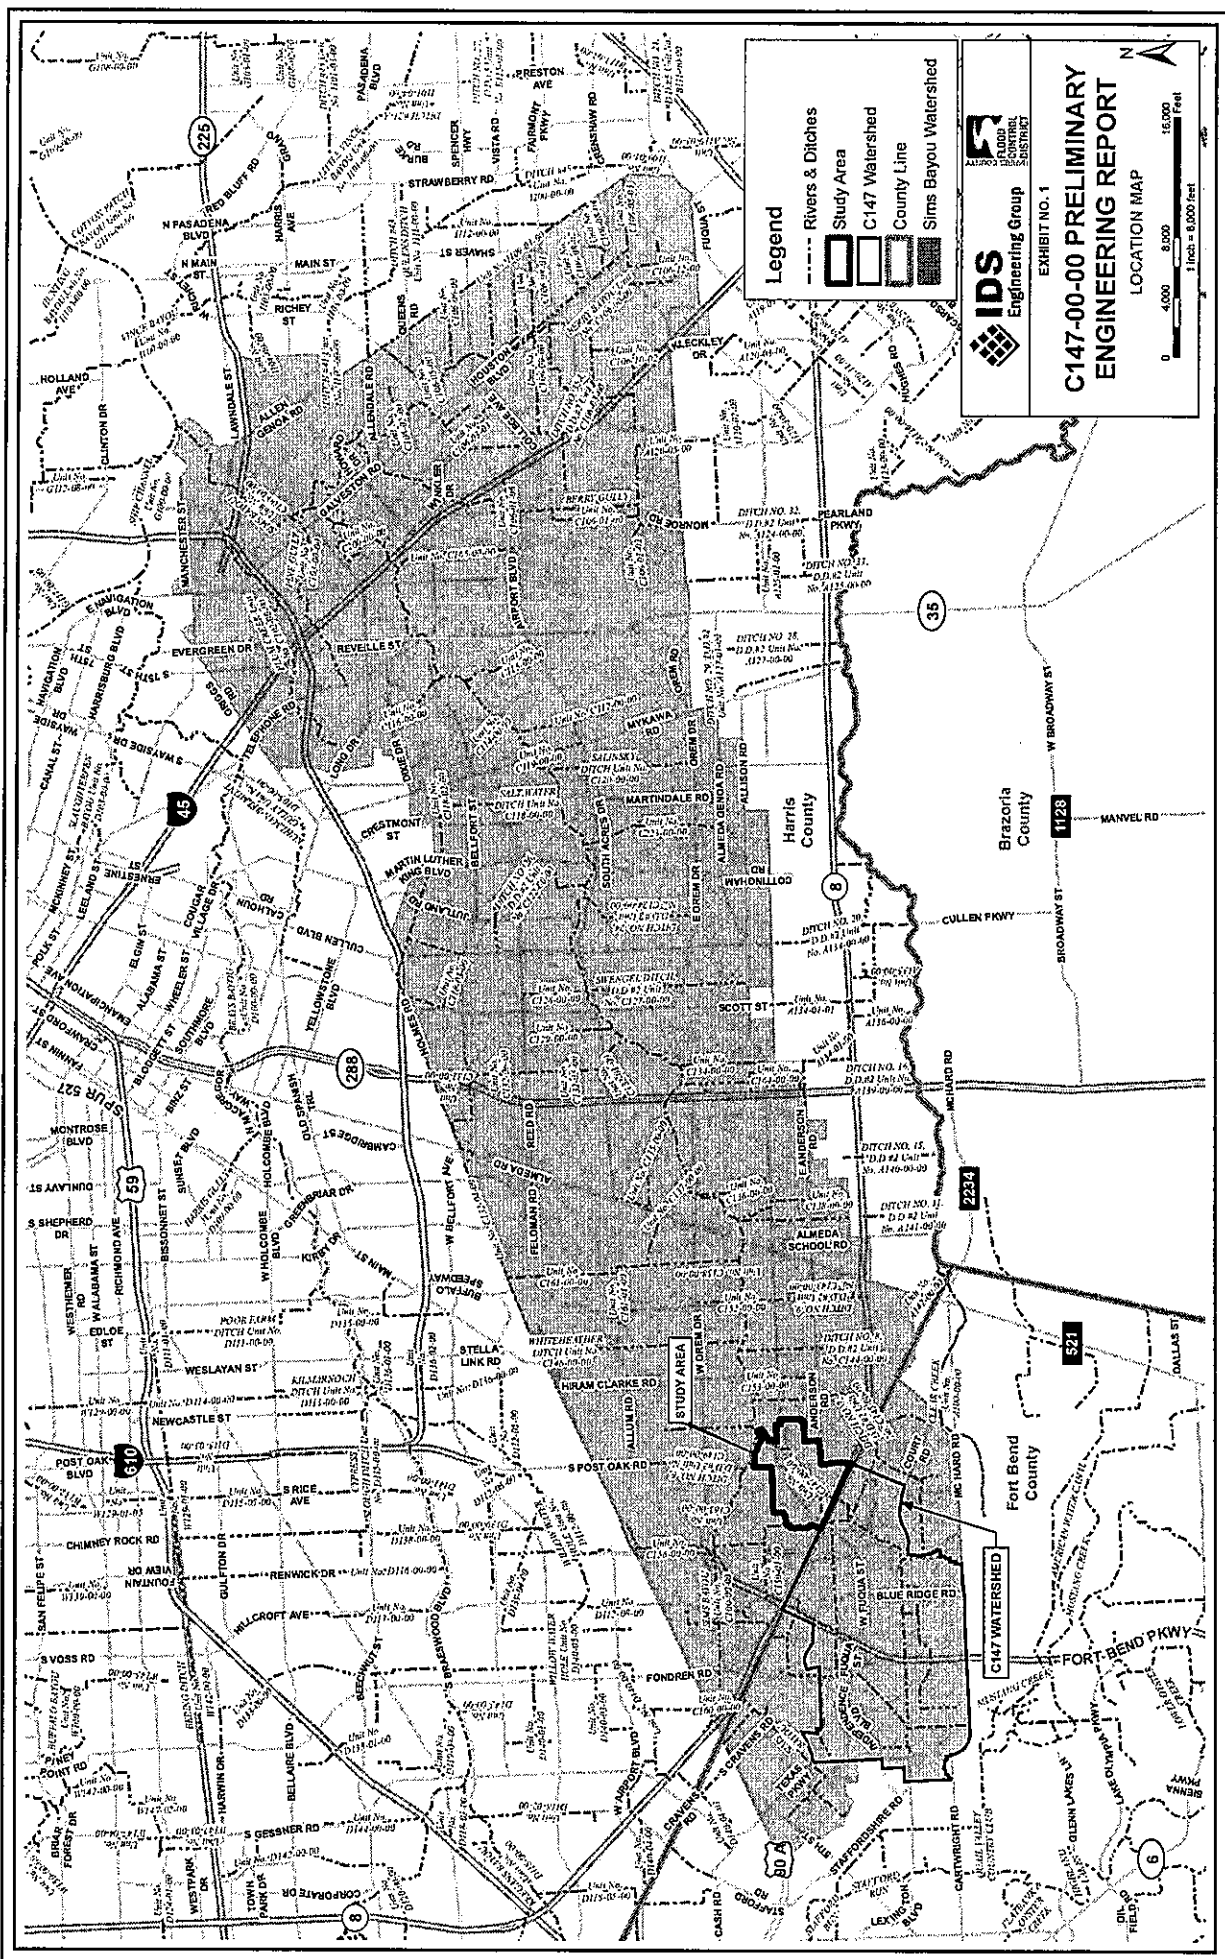



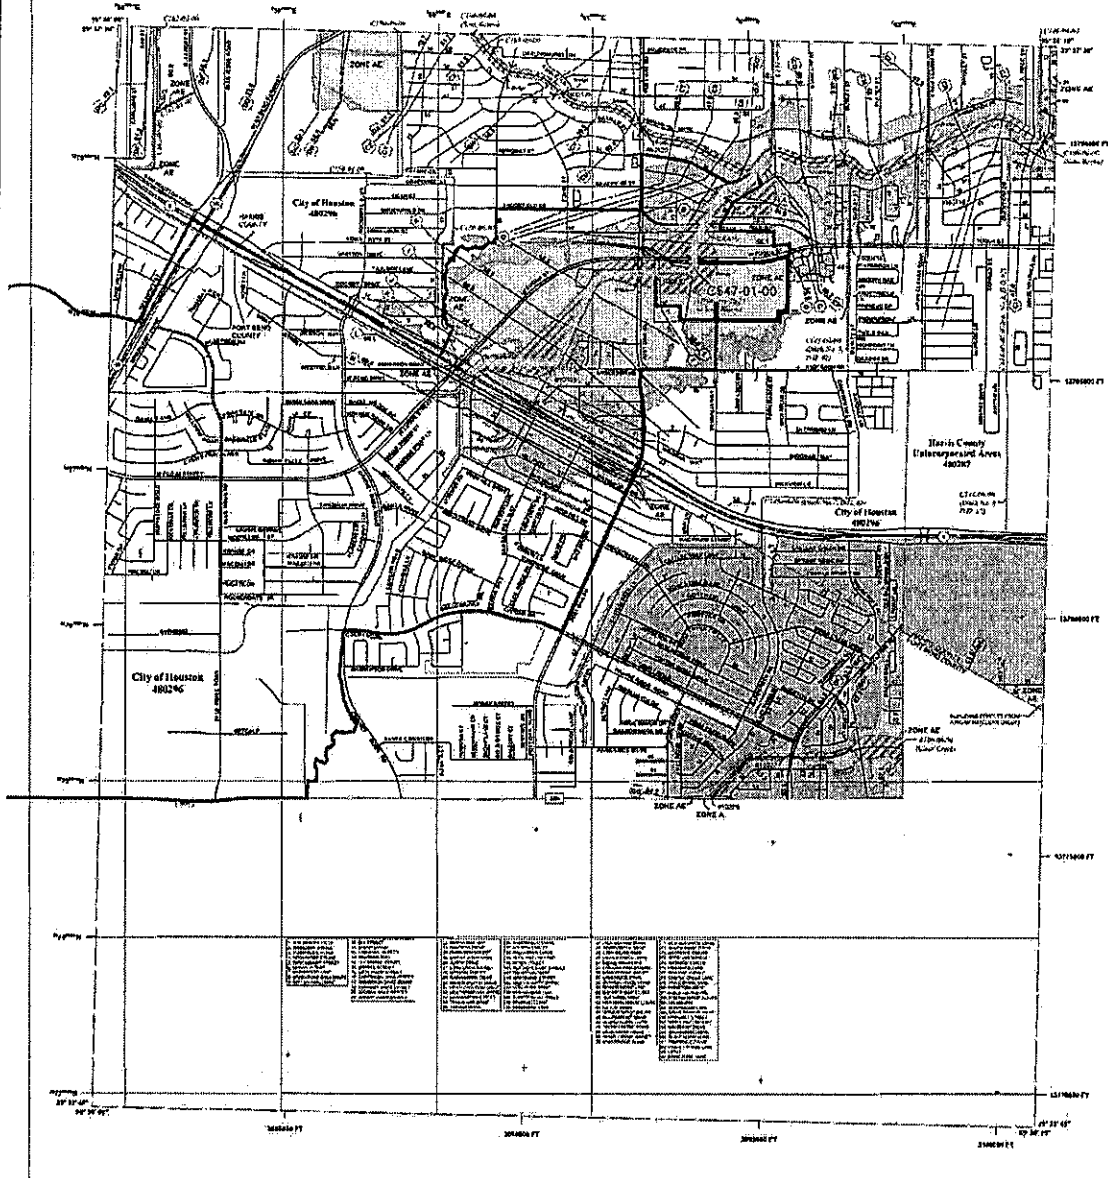

FLOOD HAZARD INFORMATION

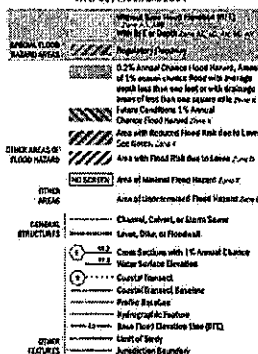


NOTES TO USERS

SCALE

PANEL LOCATOR



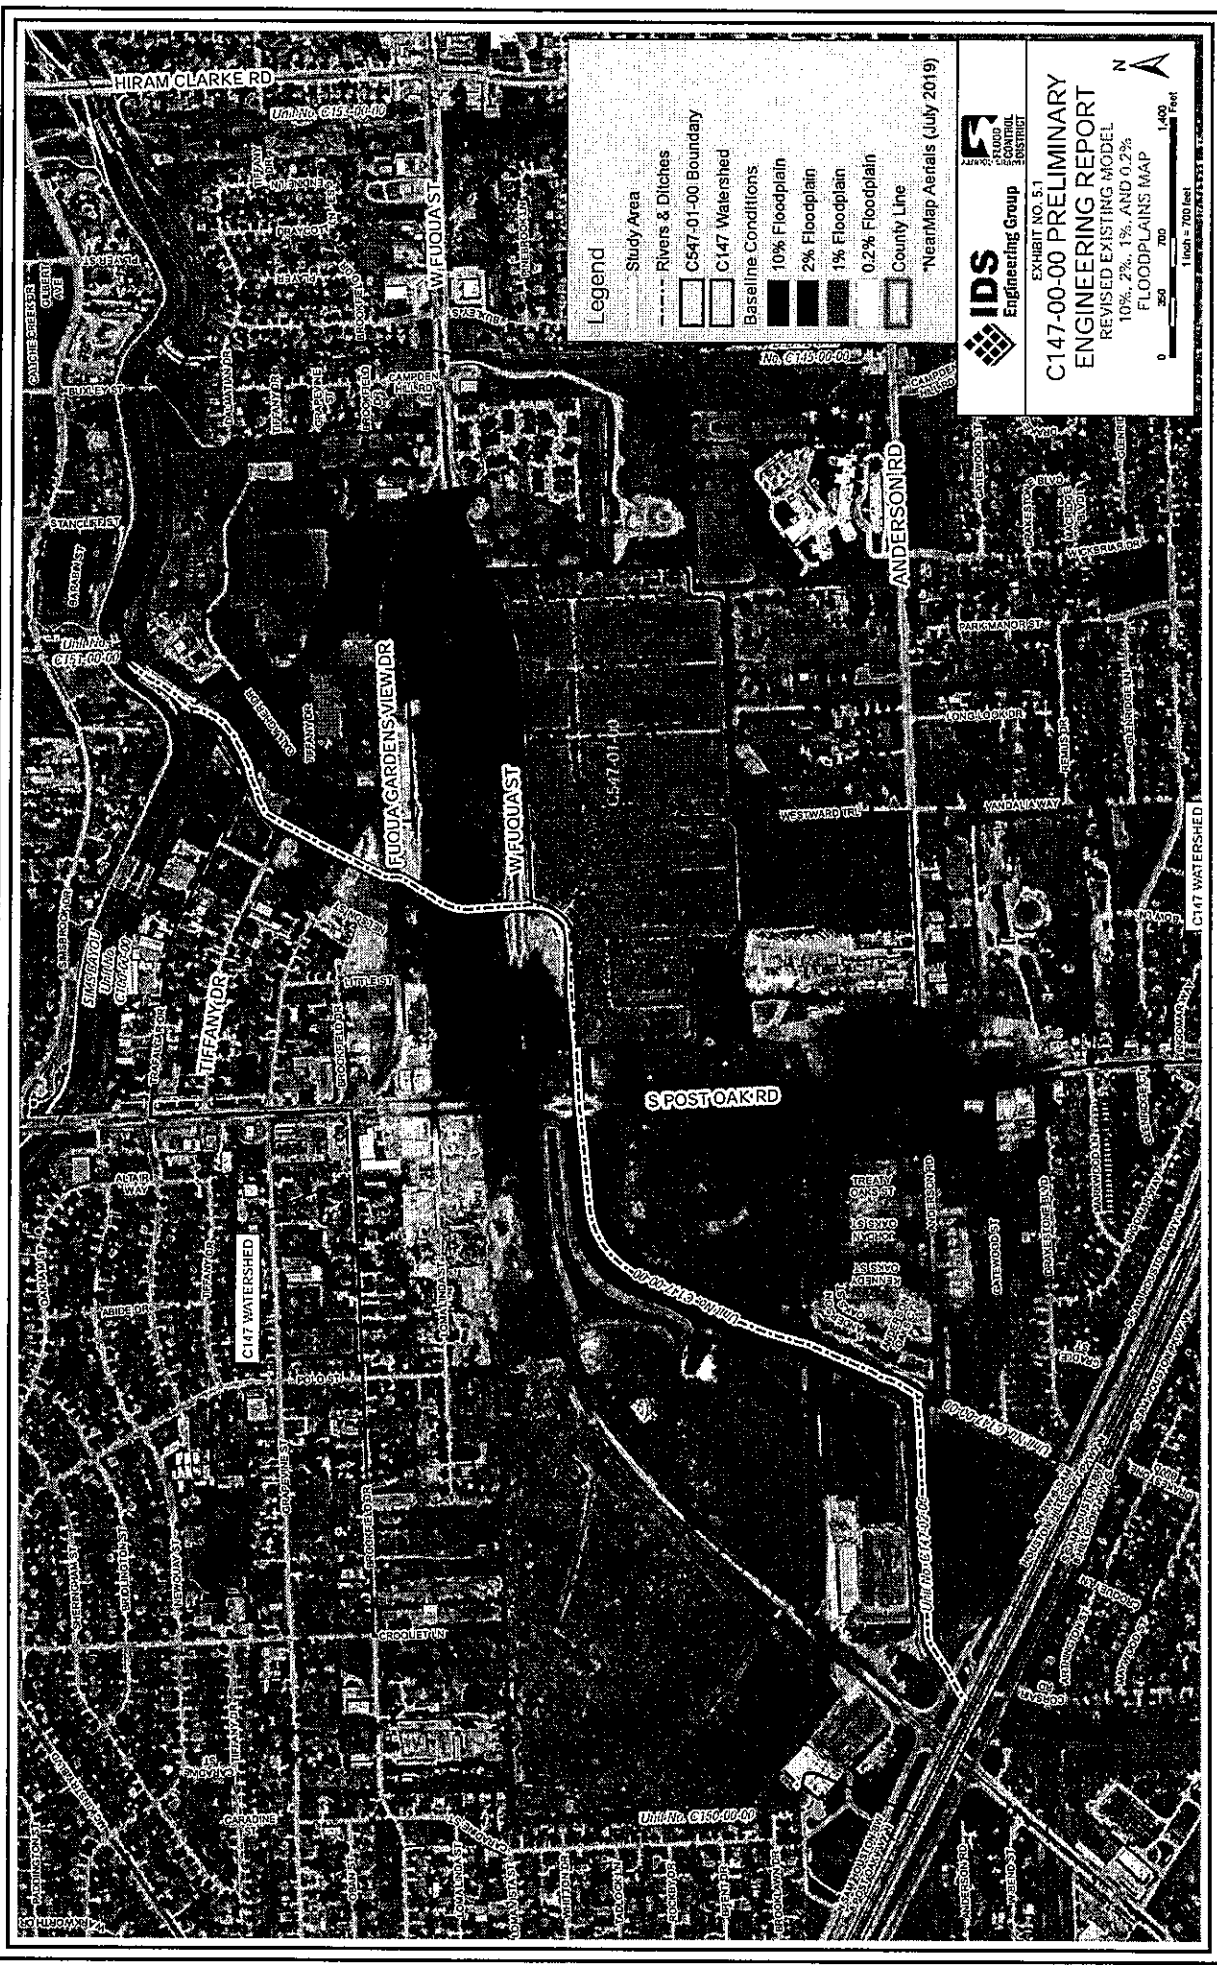

Legend

- Study Area
- Rivers & Ditches
- C547-01-00 Boundary
- C147 Watershed
- Baseline Conditions
- 10% Floodplain
- 2% Floodplain
- 1% Floodplain
- 0.2% Floodplain
- County Line

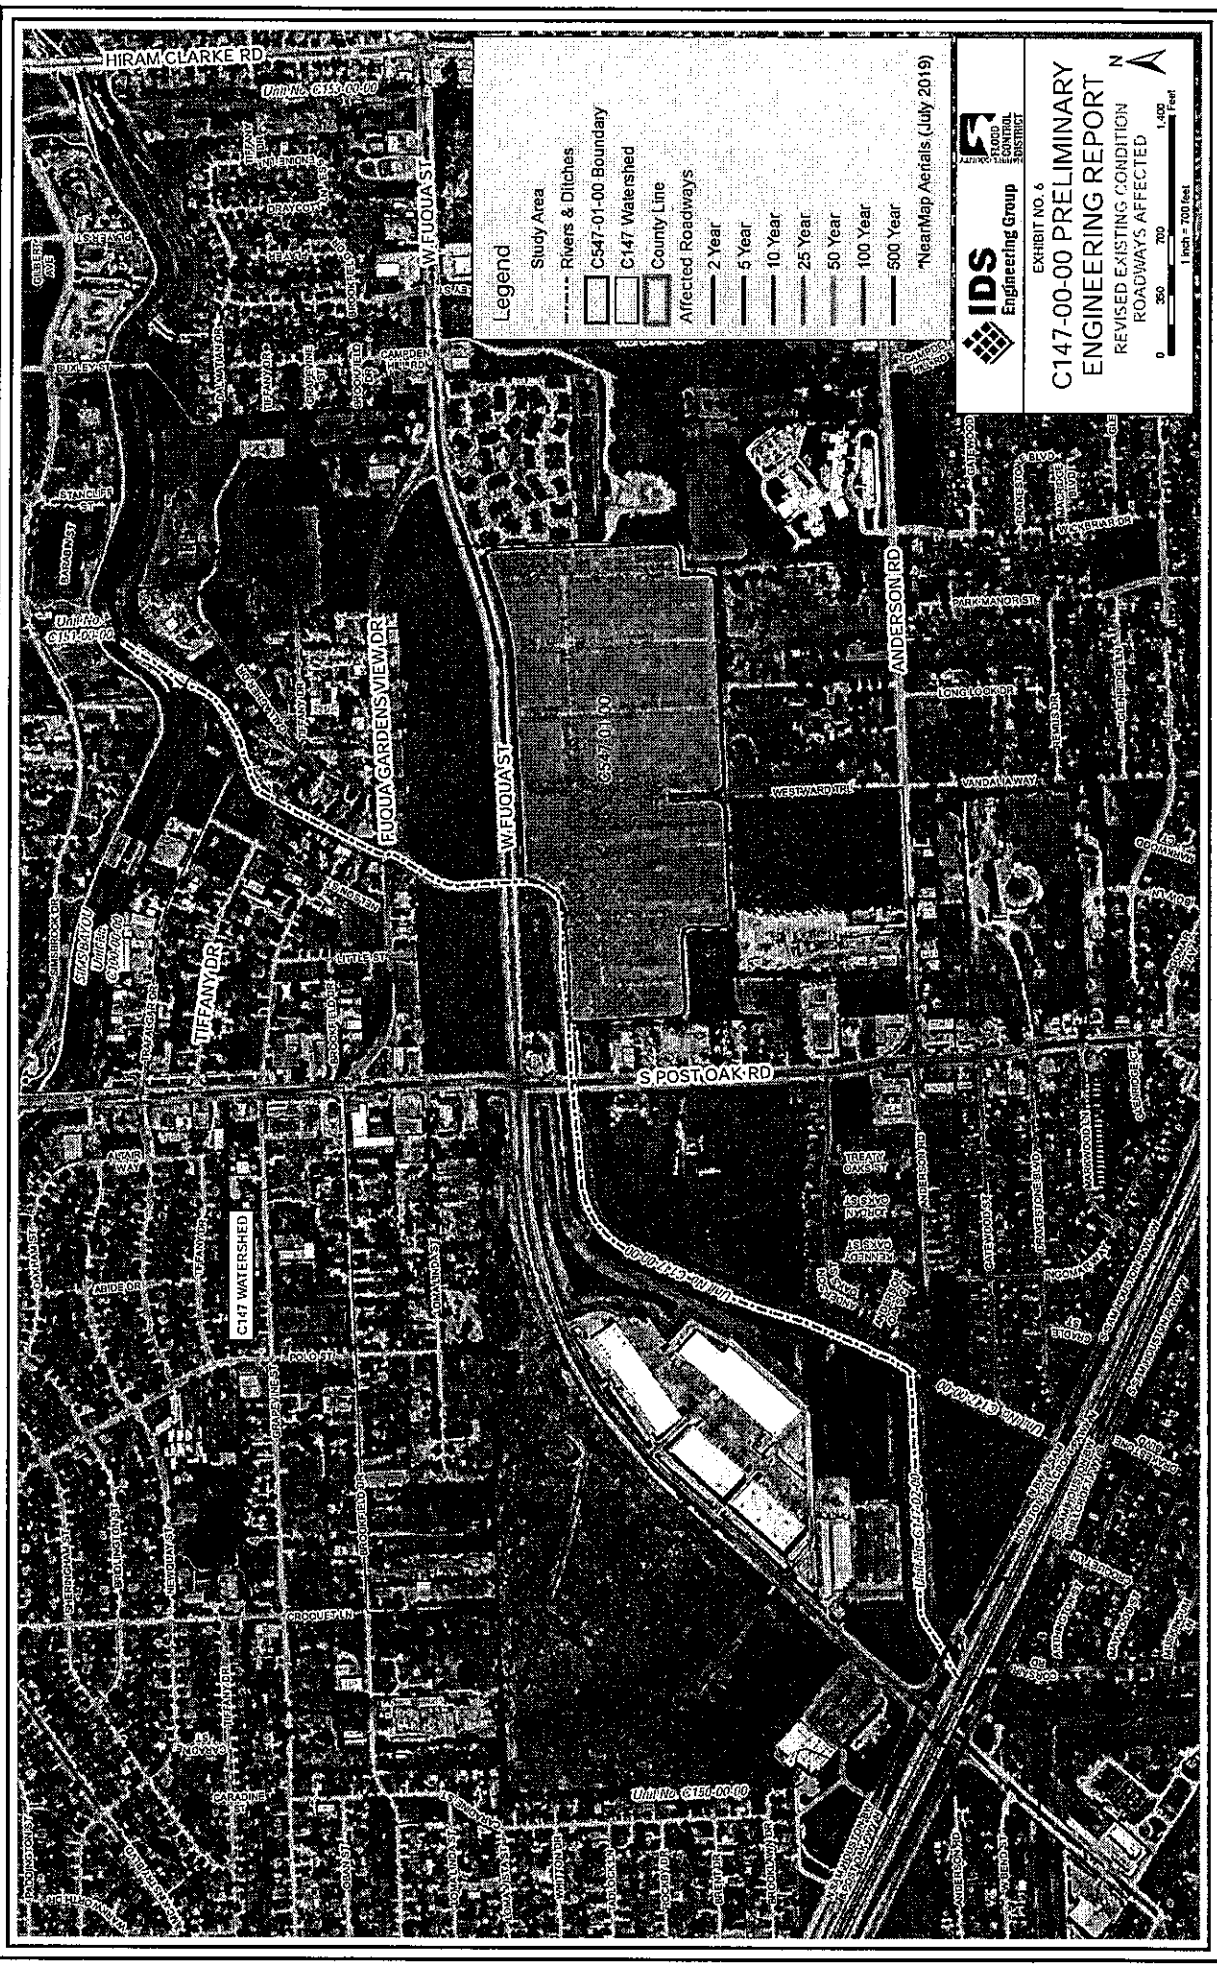


EXHIBIT NO. 5.1

**C147-00-00 PRELIMINARY
ENGINEERING REPORT**
REVISED EXISTING MODEL
10%, 2%, 1% AND 0.2%
FLOODPLAINS MAP



0 350 700 1400
1 inch = 700 feet



IDS
Engineering Group

EXHIBIT NO. 6

C147-00-00 PRELIMINARY ENGINEERING REPORT

REVISED EXISTING CONDITION
ROADWAYS AFFECTED

1 inch = 700 feet
0 350 700 1,400 Feet

*NearMap Aerials (July 2019)

C147-00-00: FLOOD RISK REDUCTION STUDY

Project ID: C147-00-00-P002

EXHIBIT 11 AND APPENDIX C.2

Date 03-02-2020



PRELIMINARY ESTIMATE OF PHASE 1 COST

ITEM NO.	PAY ITEM NO.	ITEM DESCRIPTION	UNIT MEAS	UNIT PRICE	ALTERNATIVE 2 34-FT AND 34-FT BOTTOM WIDTH		NOTES
					QTY	TOTAL	
		MOBILIZATION AND FRANCHISE UTILITY COORD					
1	1555-01	TRAFFIC CONTROL [ALT 2]	LS	\$ 191,627	1	\$ 191,627	2% CC FOR TRAF CTRL DURING DEMO AND CONSTR
2	1141-01	CENTERPOINT ENERGY COORDINATION	LS	\$ 7,500	2	\$ 15,000	ELECTRIC, GAS, STR LT CONDUIT RELOCATE ALLOWANCE
3	1141-04	TELECOMM COORDINATION	LS	\$ 5,000	1	\$ 5,000	290-LF TELECOM CONDUIT RELOCATE ALLOWANCE
4	[2200-X0]	MOBILIZATION OF EQUIPMENT AND MATERIALS [ALT 2]	LS	\$ 287,441	1	\$ 287,441	3% CC TO MOBILIZE EQUIP AND MATLS (2% : 3% CC)
SUBTOTAL MOBILIZATION AND FRANCHISE UTILITY COST						\$ 499,068	
		CHANNEL AND BRIDGE DEMOLITION					
5	[2200-X0]	SITE PREPARATION AND RESTORATION FOR CHANNEL [ALT 2]	LS	\$ 191,627	1	\$ 191,627	FRRS 2% CC TO PREPARE HICKS ROW FOR CONSTR
6	2233-01	CLEARING & GRUBBING CHANNEL PROP ROW	AC	\$ 2,500	20	\$ 50,000	ALT#1 REDUCED ROW DWNSTRM OF CS47.
7	2120-13	REMOVE AND DISPOSE OF CONCRETE CHANNEL LINING & LOW FLOW, ALL THICKNESSES	SY	\$ 48	11400	\$ 547,200	11,400-SY FOR CHANNEL DWNSTRM OF S POST OAK.
8	2120-14	REMOVE AND DISPOSE OF CONCRETE STRUCTURES	CY	\$ 22	230	\$ 5,060	BACKSLOPE INTERCEPTOR, TRANSITION INTO SIMS, AND C147 SIDE WEIR AT STAG#00. ASSUME 5-CY PER INTERCEPTOR X4.
9	2120-04	REMOVE & DISPOSE OF ALL PIPE	LF	\$ 14	160	\$ 2,240	INCL NON-OUTFALL STORM SEWER TO BE REMOVED AND REPLACED.
10	2120-21	REMOVE & DISPOSE OF SANITARY SEWER PIPE	LF	\$ 30	1028	\$ 30,840	S POST OAK, FUQUA GARDENS VIEW, AND TIFFANY. INCL REMOVE SS SIPHON AT FUQUA GARDENS VIEW.
11	2120-12	REMOVE & DISPOSE OF SANITARY SEWER MANHOLE	EA	\$ 1,200	8	\$ 9,600	
12	2120-24	REMOVE & DISPOSE OF WATER LINE	LF	\$ 16	1350	\$ 21,600	S POST OAK, FUQUA GARDENS VIEW, WEST FUQUA, AND TIFFANY. INCL WL ATTACHED TO BRIDGE AND APPURT.
13	[0496-10]	TIFFANY BRIDGE REMOVE	LS	\$ 27,000	1	\$ 27,000	SCIENTECH
14	[0496-10]	FUQUA GARDENS VIEW BRIDGE REMOVE	LS	\$ 58,000	1	\$ 58,000	SCIENTECH
15	[0496-10]	WEST FUQUA BRIDGE REMOVE	LS	\$ 100,000	0	\$ -	BRIDGE KEPT WITH MODIFICATIONS
16	[0496-10]	WEST FUQUA BRIDGE REMOVE	LS	\$ 100,000	0	\$ -	BRIDGE KEPT WITH MODIFICATIONS
SUBTOTAL CHANNEL AND BRIDGE DEMOLITION COST						\$ 943,167	
		BASIN DEMOLITION					
17	[2200-X0]	SITE PREPARATION AND RESTORATION FOR BASIN [ALT 2]	LS	\$ 191,627	1	\$ 191,627	FRRS 2% CC TO PREPARE HICKS ROW FOR CONSTR
18	2233-01	CLEARING & GRUBBING BASIN ROW (SOUTH OF W FUQUA)	AC	\$ 2,500	25	\$ 62,500	87-ACRES PARTIALLY WOODED
19	2120-13	REMOVE AND DISPOSE OF DETENTION BASIN CONCRETE PILOT CHANNELS, ALL THICKNESSES	SY	\$ 48	9000	\$ 432,000	CS47 PILOT CHANNELS AND OUTFALL
SUBTOTAL BASIN DEMOLITION COST						\$ 646,127	
		PROPOSED CHANNEL IMPROVEMENTS AND BRIDGES					
20	2315-02	EXCAVATION & OFF-SITE DISPOSAL CHANNEL ROW	CY	\$ 12	171580	\$ 2,058,960	CHANNEL
21		TIFFANY BRIDGE REPLACE [ALT 2 AND 3]	LS	\$ 1,020,050	0	\$ -	SCIENTECH
22	2751-X0	TIFFANY BRIDGE APPROACHES REPLACE	SY	\$ 65	2667	\$ 173,333	500-LF X 24-FT WIDE ROADWAY, INCLUDES DEMOLITION OF EXISTING PAVEMENT
23	2751-X0	TIFFANY BRIDGE APPROACHES REPLACE WITH PGL MODIFY FOR 500-LF	SY	\$ 135	0	\$ -	PGL CHANGE AT APPROACHES TO ACCOMMODATE NEW BRIDGE ELEV PER COH CH19. MIN GRADE 0.30%.
24		FUQUA GARDENS VIEW BRIDGE REPLACE [ALT 2 AND 3]	LS	\$ 1,083,300	1	\$ 1,083,300	SCIENTECH
25	2751-X0	FUQUA GARDENS VIEW APPROACHES REPLACE	SY	\$ 65	2667	\$ 173,333	
26	2751-X0	FUQUA GARDENS VIEW APPROACHES REPLACE WITH PGL MODIFY FOR 500-LF	SY	\$ 180	0	\$ -	
27		WASTEWATER CROSSING- SIPHON AT FUQUA GARDENS VIEW	LS	\$ 500,000	1	\$ 500,000	
28		WEST FUQUA BRIDGE ABUTMENT AND RETAINING WALL MODIFY	LS	\$ 250,000	1	\$ 250,000	ASSUMES VERTICAL CONCRETE RETAINING WALLS AND 20-FT CONCRETE BOTTOM TO MATCH EXISTING GEOMETRY.
29		HCFCD BASIN MODIFICATIONS	LS	\$ 100,000	1	\$ 100,000	FRRS SHIFT EXISTING BERMS
30		SWPPP	LS	\$ 33,300	1	\$ 33,300	FRRS
31		TURF ESTABLISHMENT	LS	\$ 140,000	1	\$ 140,000	FRRS
32	2378-22	RIPRAP, GRADATION NO. 1	TON	\$ 55	750	\$ 41,250	
33	2376-X0	CONCRETE CHANNEL LINING, 10" NOMINAL THICKNESS	SY	\$ 150	4500	\$ 675,000	
33		NATURAL CHANNEL DESIGN	LS	\$ 1,143,000	0	\$ -	
SUBTOTAL CHANNEL IMPROVEMENTS AND BRIDGES COST						\$ 5,228,477	
		PROPOSED BASIN IMPROVEMENTS					
34	2315-02	EXCAVATION & OFF-SITE DISPOSAL BASIN ROW (SOUTH OF W FUQUA)	CY	\$ 12	120000	\$ 1,440,000	BASIN SOUTH OF W FUQUA WITH 257000-CY DEDUCTED BY HCFCD E&R AGREEMENT WITH BLVD OAKS
35		SWPPP	LS	\$ 33,300	1	\$ 33,300	FRRS
36		TURF ESTABLISHMENT	LS	\$ 70,000	1	\$ 70,000	FRRS
37	2378-22	RIPRAP, GRADATION NO. 1	TON	\$ 55	500	\$ 27,500	
SUBTOTAL BASIN IMPROVEMENTS COST						\$ 1,570,800	
SUBTOTAL CONSTRUCTION COST						\$ 7,984,472	
20% CONTINGENCY						\$ 1,596,894	
TOTAL CONSTRUCTION COST						\$ 9,581,367	

Project ID: C147-00-00-P002

Date 03-02-2020



PRELIMINARY ESTIMATE OF PHASE 1 COST

ITEM NO.	PAY ITEM NO.	ITEM DESCRIPTION	UNIT MEAS	UNIT PRICE	ALTERNATIVE 2 34-FT AND 34-FT BOTTOM WIDTH		NOTES
					QTY	TOTAL	
		RIGHT OF WAY					
		RIGHT OF WAY	LS	\$ 1,728,138	1	\$ 1,728,138	
		SUBTOTAL RIGHT OF WAY COST				\$ 1,728,138	
		PROFESSIONAL SERVICES					
		ENGINEERING (12%)	LS			\$ 1,149,764	12% OF TOTAL CONSTRUCTION COST
		CONSTRUCTION MANAGEMENT (3%)	LS			\$ 287,441	3% OF TOTAL CONSTRUCTION COST
		SUBTOTAL PROFESSIONAL SERVICES COST				\$ 1,437,205	
TOTAL PROJECT COST						\$ 12,746,710	

C147-00-00: FLOOD RISK REDUCTION STUDY

Project ID: C147-00-00-P002

Date 03-02-2020

EXHIBIT 11 AND APPENDIX C.2



PRELIMINARY ESTIMATE OF PHASE 2 COST

ITEM NO.	PAY ITEM NO.	ITEM DESCRIPTION	UNIT MEAS	UNIT PRICE	ALTERNATIVE 2 34-FT AND 34-FT BOTTOM WIDTH		NOTES
					QTY	TOTAL	
		MOBILIZATION AND FRANCHISE UTILITY COORD					
1	1555-01	TRAFFIC CONTROL [ALT 2]	LS	\$ 164,863	1	\$ 164,863	2% CC FOR TRAFFIC CONTROL DURING DEMO AND CONSTR
2	1141-01	CENTERPOINT ENERGY COORDINATION	LS	\$ 7,500	0	\$ -	ELECTRIC, GAS, STR LT CONDUIT RELOCATE ALLOWANCE
3	1141-04	TELECOMM COORDINATION	LS	\$ 5,000	0	\$ -	290-LF TELECOM CONDUIT RELOCATE ALLOWANCE
4	[2200-XX]	MOBILIZATION OF EQUIPMENT AND MATERIALS [ALT 2]	LS	\$ 247,295	1	\$ 247,295	3% CC TO MOBILIZE EQUIP AND MATLS (2% + 1% CC)
		SUBTOTAL MOBILIZATION COST				\$ 412,158	
		BASIN DEMOLITION					
5	[2200-XX]	SITE PREPARATION AND RESTORATION FOR BASIN [ALT 2]	LS	\$ 189,593	1	\$ 189,593	FOR 1% CC TO PREPARE HCFC ROW FOR CONSTR
6	2233-01	CLEARING & GRUBBING BASIN ROW [SOUTH OF W FUQUA]	AC	\$ 2,500	62	\$ 155,000	87-ACRES PARTIALLY WOODED
7	2120-13	REMOVE AND DISPOSE OF DETENTION BASIN CONCRETE PILOT CHANNELS, ALL THICKNESSES	SY	\$ 48	9000	\$ 432,000	CS47 PILOT CHANNELS AND OUTFALL
		SUBTOTAL BASIN DEMOLITION COST				\$ 776,593	
		PROPOSED BASIN IMPROVEMENTS					
8	2315-02	EXCAVATION & OFF-SITE DISPOSAL BASIN ROW [SOUTH OF W FUQUA]	CY	\$ 12	429146	\$ 5,149,752	BASIN SOUTH OF W FUQUA WITH 257000-CY DEDUCTED BY HCFCO E&R AGREEMENT WITH BLVD OAKS
9	[2200-XX]	PRE-CAST RCB (5' X 4')	LS	\$ 400	1000	\$ 400,000	
10		SWPPP	LS	\$ 33,300	1	\$ 33,300	FRRS
11		TURF ESTABLISHMENT	LS	\$ 70,000	1	\$ 70,000	FRRS
12	2378-22	RIPRAP, GRADATION NO. 1	TON	\$ 55	500	\$ 27,500	
		SUBTOTAL BASIN IMPROVEMENTS COST				\$ 5,680,552	
		SUBTOTAL CONSTRUCTION COST				\$ 6,869,303	
		20% CONTINGENCY				\$ 1,373,861	
		TOTAL CONSTRUCTION COST				\$ 8,243,164	
		PROFESSIONAL SERVICES					
		ENGINEERING (12%)	LS			\$ 989,180	12% OF TOTAL CONSTRUCTION COST
		CONSTRUCTION MANAGEMENT (3%)	LS			\$ 247,295	3% OF TOTAL CONSTRUCTION COST
		SUBTOTAL PROFESSIONAL SERVICES COST				\$ 1,236,475	
		TOTAL PROJECT COST				\$ 9,479,638	


Project ID: C147-00-00-P002

Date 03-02-2020



PRELIMINARY ESTIMATE OF PHASE 3 COST

ITEM NO.	PAY ITEM NO.	ITEM DESCRIPTION	UNIT MEAS	UNIT PRICE	ALTERNATIVE 2 34-FT AND 34-FT BOTTOM WIDTH		NOTES
					QTY	TOTAL	
		MOBILIZATION AND FRANCHISE UTILITY COORD					
1	1555-01	TRAFFIC CONTROL [ALT 2]	LS	\$ 146,251	1	\$ 146,251	2% CC FOR TRAFFIC CONTROL DURING DEMO AND CONSTRUCTION
2	1141-01	CENTERPOINT ENERGY COORDINATION	LS	\$ 7,500	1	\$ 7,500	ELECTRIC, GAS, STR LT CONDUIT RELOCATE ALLOWANCE
3	1141-04	TELECOMM COORDINATION	LS	\$ 5,000	1	\$ 5,000	250-LF TELECOM CONDUIT RELOCATE ALLOWANCE
4	[2200-XX]	MOBILIZATION OF EQUIPMENT AND MATERIALS [ALT 2]	LS	\$ 219,377	1	\$ 219,377	3% CC TO MOBILIZE EQUIP AND MATS (2% + 5% CC)
		SUBTOTAL MOBILIZATION AND FRANCHISE COST				\$ 378,128	
		CHANNEL AND BRIDGE DEMOLITION					
5	[2200-XX]	SITE PREPARATION AND RESTORATION FOR CHANNEL [ALT 2]	LS	\$ 146,251	1	\$ 146,251	FRRS 2% CC TO PREPARE HOCH ROW FOR CONSTRUCTION
6	2233-01	CLEARING & GRUBBING CHANNEL PROP ROW	AC	\$ 2,500	15	\$ 37,500	ALT#1 REDUCED ROW DWNSTRM OF C547.
7	2120-13	REMOVE AND DISPOSE OF CONCRETE CHANNEL LINING & LOW FLOW, ALL THICKNESSES	SY	\$ 48	1555	\$ 74,640	11,400-SY FOR CHANNEL DWNSTRM OF S POST OAK.
8	2120-14	REMOVE AND DISPOSE OF CONCRETE STRUCTURES	CY	\$ 22	90	\$ 1,980	AND C147 SIDE WEIR AT STA64+00. ASSUME 5-CY PER INTERCEPTOR X 4.
9	2120-04	REMOVE & DISPOSE OF ALL PIPE	LF	\$ 14	420	\$ 5,880	INCL NON-OUTFALL STORM SEWER TO BE REMOVED AND REPLACED.
10	2120-21	REMOVE & DISPOSE OF SANITARY SEWER PIPE	LS	\$ 30	440	\$ 13,200	S POST OAK, FUQUA GARDENS VIEW, AND TIFFANY. INCL REMOVE SS SIPHON AT FUQUA GARDENS VIEW.
11	2120-12	REMOVE & DISPOSE OF SANITARY SEWER MANHOLE	EA	\$ 1,200	3	\$ 3,600	
12	2120-24	REMOVE & DISPOSE OF WATER LINE	LF	\$ 16	450	\$ 7,200	S POST OAK, FUQUA GARDENS VIEW, WEST FUQUA, AND TIFFANY. INCL WL ATTACHED TO BRIDGE AND APPURT.
13	[0496-10]	SOUTH POST OAK BRIDGE REMOVE	LS	\$ 120,000	1	\$ 120,000	SCIENTECH
		SUBTOTAL MOBILIZATION AND FRANCHISE COST				\$ 410,251	
		BASIN DEMOLITION					
14	[2200-XX]	SITE PREPARATION AND RESTORATION FOR BASIN [ALT 2]	LS	\$ 113,466	1	\$ 113,466	FRRS 2% CC TO PREPARE DETENTION ROW FOR CONSTRUCTION
15	2233-01	CLEARING & GRUBBING BASIN ROW [SOUTH OF W FUQUA]	AC	\$ 2,500	20	\$ 50,000	
16	2120-13	REMOVE AND DISPOSE OF DETENTION BASIN CONCRETE, ALL THICKNESSES	SY	\$ 48	1018	\$ 48,864	C147 adjacent to Boulevard Oaks basin.
		SUBTOTAL BASIN DEMOLITION COST				\$ 212,330	
		PROPOSED CHANNEL IMPROVEMENTS AND BRIDGES					
17	2315-02	EXCAVATION & OFF-SITE DISPOSAL CHANNEL ROW	CY	\$ 12	201420	\$ 2,417,040	CHANNEL
18		SOUTH POST OAK BRIDGE REPLACE	LS	\$ 1,089,000	1	\$ 1,089,000	
19	2751-XX	SOUTH POST OAK APPROACHES REPLACE	SY	\$ 65	0	\$ -	
20	2751-XX	SOUTH POST OAK BRIDGE APPROACHES REPLACE WITH PGL MODIFY FOR 500-LF	SY	\$ 180	7778	\$ 1,400,000	
21		SWPPP	LS	\$ 33,300	1	\$ 33,300	FRRS
22		TURF ESTABLISHMENT	LS	\$ 140,000	1	\$ 140,000	FRRS
23	2378-22	RIPRAP, GRADATION NO. 1	TON	\$ 55	250	\$ 13,750	
24		NATURAL CHANNEL DESIGN	LS	\$ 857,143	0	\$ -	
		SUBTOTAL CHANNEL IMPROVEMENTS AND BRIDGES COST				\$ 5,093,090	
		SUBTOTAL CONSTRUCTION COST				\$ 6,093,799	
		20% CONTINGENCY				\$ 1,218,760	
		TOTAL CONSTRUCTION COST				\$ 7,312,559	
		PROFESSIONAL SERVICES					
		ENGINEERING (12%)	LS			\$ 877,507	12% OF TOTAL CONSTRUCTION COST
		CONSTRUCTION MANAGEMENT (3%)	LS			\$ 219,377	3% OF TOTAL CONSTRUCTION COST
		SUBTOTAL PROFESSIONAL SERVICES COST				\$ 1,096,884	
		TOTAL PROJECT COST				\$ 8,409,443	

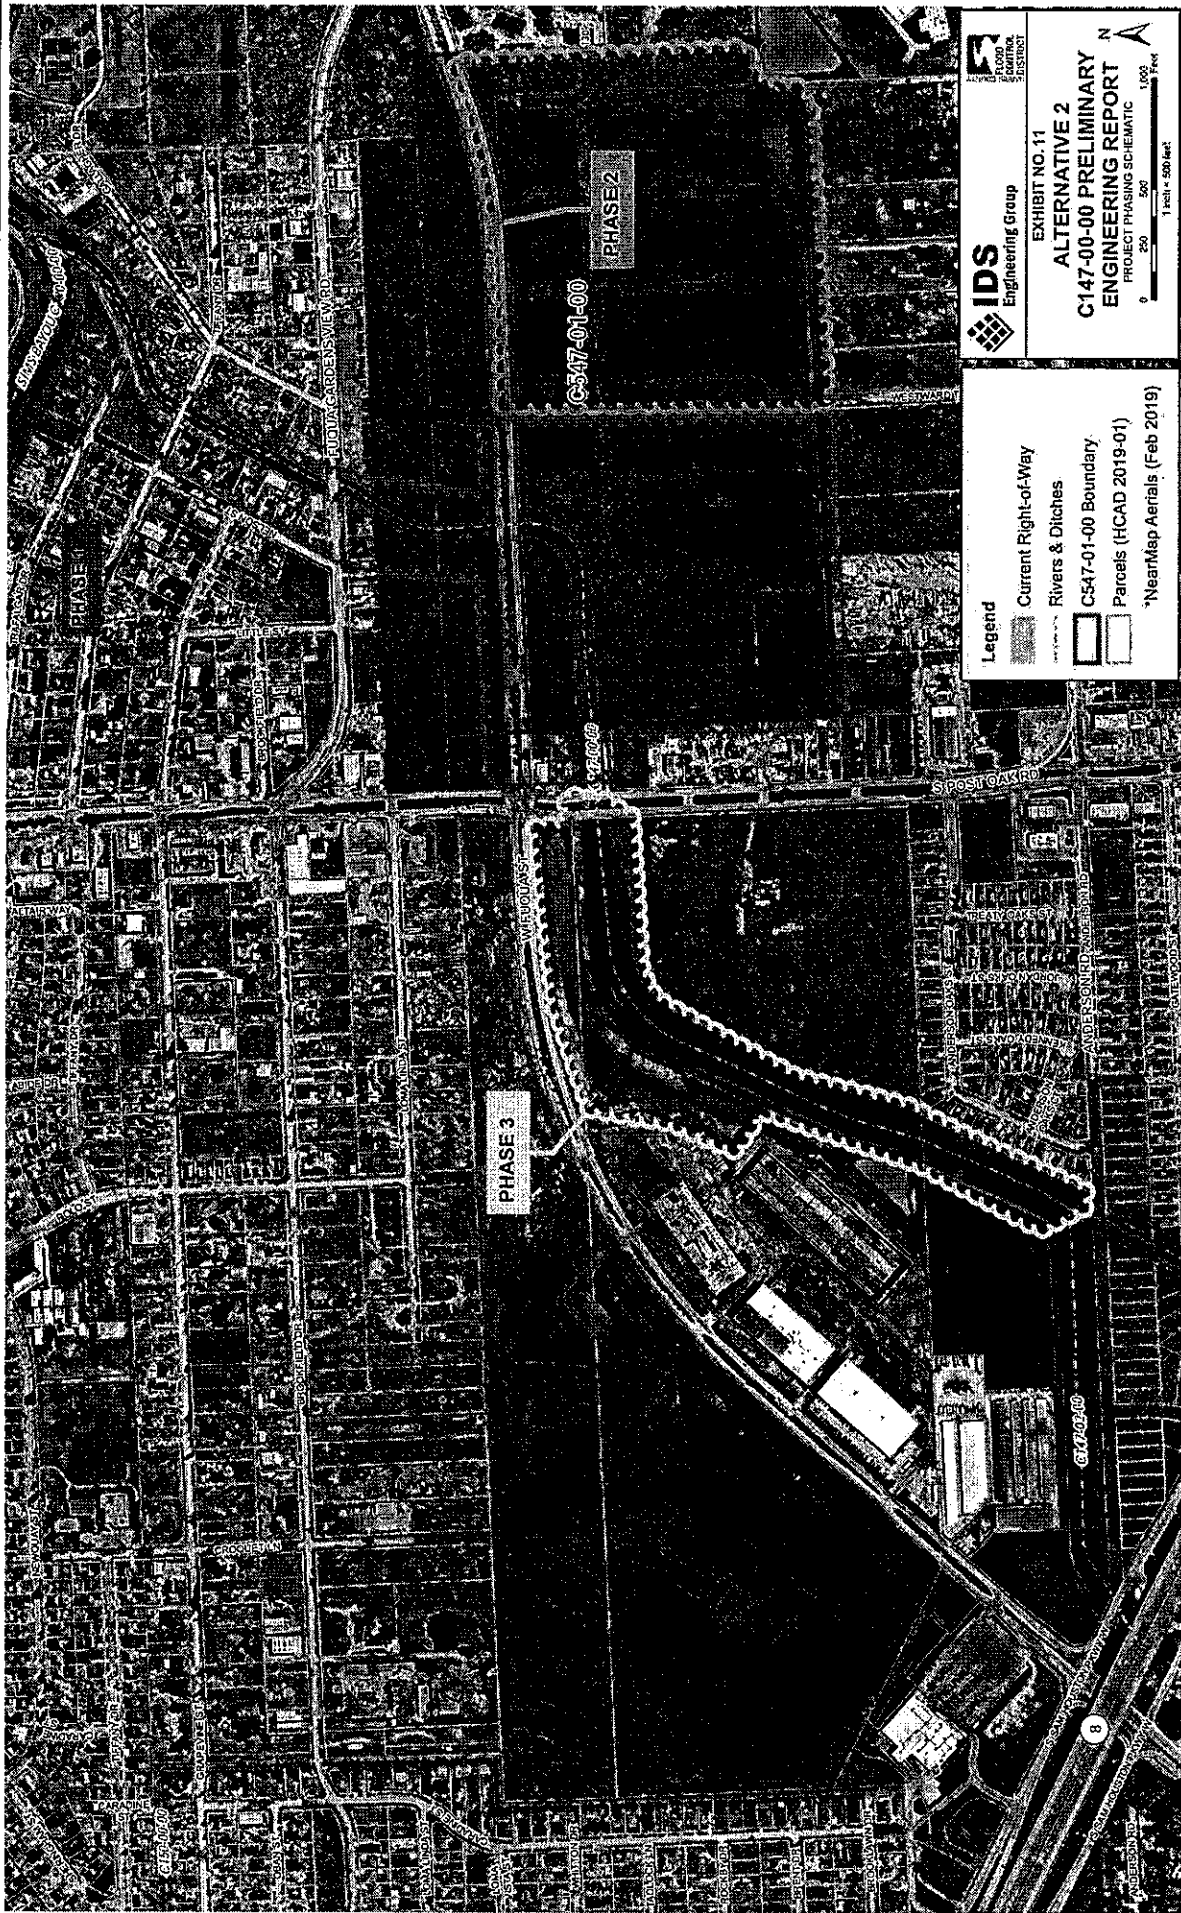

IDS
Engineering Group

EXHIBIT NO. 11
ALTERNATIVE 2
C147-00-00 PRELIMINARY
ENGINEERING REPORT
PROJECT PHASING SCHEMATIC

1" = 500' Feet

Legend

- Current Right-of-Way
- Rivers & Ditches
- CS47-01-00 Boundary
- Parcels (HCAD 2019-01)
- *NearMap Aerials (Feb 2019)

