

INTERLOCAL AGREEMENT

This Interlocal Agreement (“Agreement”) is entered into by and between **Harris County** (“County”) and **Aldine Independent School District** (“District”) pursuant to the Interlocal Cooperation Act, Tex. Gov’t Code Ch. 791.001, *et seq.* County and District may each be referred to herein individually as a “Party” or collectively as the “Parties”.

RECITALS

WHEREAS, it is of mutual benefit to both Parties to construct improvements to Treaschwig Road A (Phase 1) including a storm sewer capacity from 1,000' west of Aldine Westfield Road to west of Cypress Creek (“Project”) as generally illustrated in Exhibit B attached hereto and incorporated herein by reference;

WHEREAS, District requires a storm sewer capacity within the right of way of the Project and County has notified District that construction of the District storm sewer capacity could be accomplished with the construction of the Project;

WHEREAS, both Parties desire to cooperate in accordance with the terms of this Agreement to jointly accomplish the construction of the Project; and

WHEREAS, both Parties agree that all funds used under this Agreement shall be from current fiscal funds.

NOW THEREFORE, in consideration of the mutual promises, obligations, and benefits herein set forth, the Parties agree as follows:

TERMS

Section 1. Responsibilities of the Parties

A. County’s Responsibilities

- (i) The County will provide or cause to be provided, engineering services and related support services necessary to design and incorporate the construction of the District storm sewer capacity into the plans, specifications, and estimates (“PS&E”) for the construction of the Project.
- (ii) The County shall be responsible for obtaining all necessary permits and jurisdictional approvals for construction of the Project.
- (iii) Upon completion of the PS&E, the County will submit the PS&E to the District for review and approval.
- (iv) Upon approval by the District of the PS&E, the County will advertise for and receive bids for construction of the Project, in a manner similar to that of other County projects.

- (v) Upon receipt of bids for the construction of the Project the County shall:
 - (a) Determine the lowest and best bidder and provide the bids to the District with its recommendation for award of the construction contract to such lowest and best bidder, as determined by the Harris County Commissioners Court; and
 - (b) Provide an invoice to the District for their cost share for construction of the Project in accordance with Section 2 of this agreement.
- (vi) Upon award of a contract for construction of the Project, the County will:
 - (a) Manage and inspect the construction of the Project in a manner similar to that of other County construction projects; and
 - (b) Through its contractor, construct the Project in accordance with the PS&E approved by the District. The County may make minor changes in the PS&E through change(s) in contract ("CIC") that the County deems to be necessary or desirable during the construction of the Project, so long as the original scope and intent of the Project is maintained.
- (vii) Upon completion of the construction of the Project, the County shall:
 - (a) Provide an opportunity for the District to participate in a final walk-through and preparation of a punch list in regards to the construction of the Project;
 - (b) Provide a statement of final accounting to the District detailing all construction costs incurred and identify amount(s) to be invoiced or refunded to the District; and
 - (c) Continue to assume full responsibility for the ongoing maintenance and repairs of the Project located within the public right of way.

B. District's Responsibilities

- (i) District will review the PS&E provided by the County and provide its approval within ten (10) business days. Should the District desire to make changes to such PS&E, the Parties agree to meet and resolve all issues within ten (10) business days of the District's receipt of the PS&E in order to finalize an agreed upon PS&E for the Project. If the District does not provide a response on the PS&E provided by the County within ten (10) business days from its receipt of the PS&E, then the PS&E submitted to the District by the County will be deemed approved.
- (ii) Upon receipt of the bids and award recommendation from the County for construction of the Project, the District will:

- (a) Review the bids and provide concurrence for award of the construction contract to such lowest and best bidder within five (5) business days from receipt of the recommendation from the County. If the District does not provide a response on the construction contract award recommendation within five (5) business days from its receipt of the recommendation from the County, then the recommendation submitted to the District will be deemed approved; and
- (b) Remit payment to the County for the District Funding Share for construction of the Project in accordance with Section 2 of this agreement.

Section 2. Funding of the Project

Notwithstanding any provision in this Agreement to the contrary, the following provisions will apply to all payments made under this Agreement:

- A. The District agrees to provide \$221,654.73 of the construction cost (“District Funding Share”) necessary for the construction of the Project.
- B. The District agrees to provide payment of the District Funding Share to the County within thirty (30) business days of receipt of the invoice.
- C. Parties agree that any construction costs incurred during the construction of the project or other work to be performed under this Agreement in excess of the construction contract award amount may be funded by the District.

Section 3. Term and Termination

- A. This Agreement shall commence upon final execution by all the Parties (the “Effective Date”) and shall remain in full force and effect until the completion of construction of the Project or the County’s receipt of all payments due from the District under this Agreement, whichever occurs later (“Term”).
- B. This Agreement may be terminated by the County before award of the construction contract and at any time by mutual written consent of the Parties, or as otherwise provided under this Agreement.

Section 4. Limitation of Appropriation

- A. District understands and agrees, said understanding and agreement also being of the absolute essence of this Agreement, that the County is not currently appropriating any funds for the Project. County may appropriate funds to complete the Project, but such funds shall not under any conditions, circumstances, or interpretations thereof exceed the sum certified available by the Harris County Auditor.

- B. District understands and agrees, said understanding and agreement also being of the absolute essence of this Agreement, that failure of the Harris County Auditor to certify funds or to certify sufficient funding for any reason shall not be considered a breach of this Agreement.

Section 5. Miscellaneous

- A. Non-Assignability. The County and the District bind themselves and their successors, executors, administrators, and assigns to the other Party of this Agreement and to the successors, executors, administrators, and assigns of such other Party, in respect to all covenants of this Agreement. Neither the County nor the District shall assign, sublet, or transfer its interest in this Agreement without the prior written consent of the other Party.
- B. Notice. Any notice required to be given under this Agreement (“Notice”) shall be in writing and shall be duly served when it shall have been (a) personally delivered to the address below, (b) deposited, enclosed in a wrapper with the proper postage prepaid thereon, and duly registered or certified, return receipt requested, in a United States Post Office, addressed to County or the District at the following addresses:

District: Aldine Independent School District
9999 Veteran Memorial Drive
Houston, Texas 77038
Attention: Perla Lane
Email: pjlane@aldineisd.org

County: Harris County Engineering Department
1111 Fannin Street, 11th Floor
Houston, Texas 77002
Attention: Interagency Agreement Coordinator

Any Notice given by mail hereunder is deemed given upon deposit in the United States Mail and any Notice delivered in person shall be effective upon receipt.

Each Party shall have the right to change its respective address by giving at least fifteen (15) days’ written notice of such change to the other Party.

Other communications, except for Notices required under this Agreement, may be sent by electronic means or in the same manner as Notices described herein.

- C. Independent Parties. It is expressly understood and agreed by the Parties that nothing contained in this Agreement shall be construed to constitute or create a joint venture, partnership, association or other affiliation or like relationship between the Parties, it being specifically agreed that their relationship is and shall remain that of independent parties to a contractual relationship as set forth in this Agreement. The County is an independent contractor and neither it, nor its employees or agents shall be considered to be an employee, agent, partner, or representative of the District for any purpose. The District, nor its

employees, officers, or agents shall be considered to be employees, agents, partners or representatives of the County for any purposes. Neither Party has the authority to bind the other Party.

- D. No Third Party Beneficiaries. This Agreement shall be for the sole and exclusive benefit of the Parties and their legal successors and assigns. The County is not obligated or liable to any party other than the District for the performance of this Agreement. Nothing in the Agreement is intended or shall be deemed or construed to create any additional rights or remedies upon any third party. Further, nothing contained in the Agreement shall be construed to or operate in any manner whatsoever to confer or create rights or remedies upon any third party, increase the rights or remedies of any third party, or the duties or responsibilities of County with respect to any third party.
- E. Waiver of Breach. No waiver or waivers of any breach or default (or any breaches or defaults) by either Party hereto of any term, covenant, condition, or liability hereunder, or the performance by either Party of any obligation hereunder, shall be deemed or construed to be a waiver of subsequent breaches or defaults of any kind, under and circumstances.
- F. No Personal Liability; No Waiver of Immunity.
- (1) Nothing in the Agreement is construed as creating any personal liability on the part of any officer, director, employee, or agent of any public body that may be a Party to the Agreement, and the Parties expressly agree that the execution of the Agreement does not create any personal liability on the part of any officer, director, employee, or agent of the County.
 - (2) The Parties agree that no provision of this Agreement extends the County's liability beyond the liability provided in the Texas Constitution and the laws of the State of Texas.
 - (3) Neither the execution of this Agreement nor any other conduct of either Party relating to this Agreement shall be considered a waiver by the County of any right, defense, or immunity on behalf of itself, its employees or agents under the Texas Constitution or the laws of the State of Texas.
- G. Applicable Law and Venue. This Agreement shall be governed by the laws of the State of Texas and the forum for any action under or related to the Agreement is exclusively in a state or federal court of competent jurisdiction in Texas. The exclusive venue for any action under or related to the Agreement is in a state or federal court of competent jurisdiction in Houston, Harris County, Texas.
- H. No Binding Arbitration; Right to Jury Trial. The County does not agree to binding arbitration, nor does the County waive its right to a jury trial.

I. Contract Construction.

- (1) This Agreement shall not be construed against or in favor of any Party hereto based upon the fact that the Party did or did not author this Agreement.
- (2) The headings in this Agreement are for convenience or reference only and shall not control or affect the meaning or construction of this Agreement.
- (3) When terms are used in the singular or plural, the meaning shall apply to both.
- (4) When either the male or female gender is used, the meaning shall apply to both.

J. Recitals. The recitals set forth in this Agreement are, by this reference, incorporated into and deemed a part of this Agreement.

K. Entire Agreement; Modifications. This Agreement contains the entire agreement between the Parties relating to the rights herein granted and the obligations herein assumed. This Agreement supersedes and replaces any prior agreement between the Parties pertaining to the rights granted and the obligations assumed herein. This Agreement shall be subject to change or modification only by a subsequent written modification approved and signed by the governing bodies of each Party.

L. Severability. The provisions of this Agreement are severable, and if any provision or part of this Agreement or the application thereof to any person, entity, or circumstance shall ever be held by any court of competent jurisdiction to be invalid or unconstitutional for any reason, the remainder of this Agreement and the application of such provision or part of this Agreement to other persons, entities, or circumstances shall not be affected thereby.

M. Survival of Terms. Any provision of this Agreement that, by its plain meaning, is intended to survive the expiration or earlier termination of this Agreement shall survive such expiration or earlier termination. If an ambiguity exists as to survival, the provision shall be deemed to survive.

N. Multiple Counterparts/Execution. This Agreement may be executed in several counterparts. Each counterpart is deemed an original and all counterparts together constitute one and the same instrument. In addition, each Party warrants that the undersigned is a duly authorized representative with the power to execute the Agreement.

O. Warranty. By execution of this Agreement, the District warrants that the duties accorded to the District in this Agreement are within the powers and authority of the District.

[EXECUTION PAGE FOLLOWS]

HARRIS COUNTY

By: _____
Lina Hidalgo
County Judge

**ALDINE INDEPENDENT SCHOOL
DISTRICT**

By: _____
Randy Bates, Jr.
School Board President

APPROVED AS TO FORM:

CHRISTIAN D. MENEFE
County Attorney

ATTEST



By: _____
Steve Mead
Secretary

By: An Le
An Le
Assistant County Attorney
CAO File No.: 23GEN1486

EXHIBIT A

DISTRICT COST TREASCHWIG ROAD (A) - ALDINE INDEPENDENT SCHOOL DISTRICT 8-Jun-23			
	District Cost - Storm Sewer Construction		
Description	Estimated District Cost (Estimate Used In Agreement)	District Cost Based on Bids	District Cost Based on Final Pay Estimate
Total ConstructionCost	\$148,150.00		
Total Change in Contract (CIC) Line Items			
Subtotal	\$ 148,150.00	\$ -	\$ -
Contingency -20% For Potential High Bids	\$ 29,630.00	\$ -	\$ -
Subtotal	\$ 177,780.00	\$ -	\$ -
Contingency -10% For Potential CIC's	\$ 17,778.00	\$ -	\$ -
Subtotal	\$ 195,558.00	\$ -	\$ -
CMT (3%)	\$ 5,866.74	\$ -	\$ -
Subtotal	\$ 201,424.74		
Administrative Expenses - 5%	\$ 10,071.24	\$ -	
Subtotal	\$ 211,495.98		
Engineering Costs - Fixed Fee	\$ 9,675.00	\$ 9,675.00	\$ 9,675.00
Administrative Expenses - 5%	\$ 483.75	\$ 483.75	\$ 483.75
Total Engineering Fee	\$ 10,158.75	\$ 10,158.75	\$ 10,158.75
Total District Cost	\$ 221,654.73		
Previous Payments Received			
Total Due From Aldine ISD			

Exhibit B

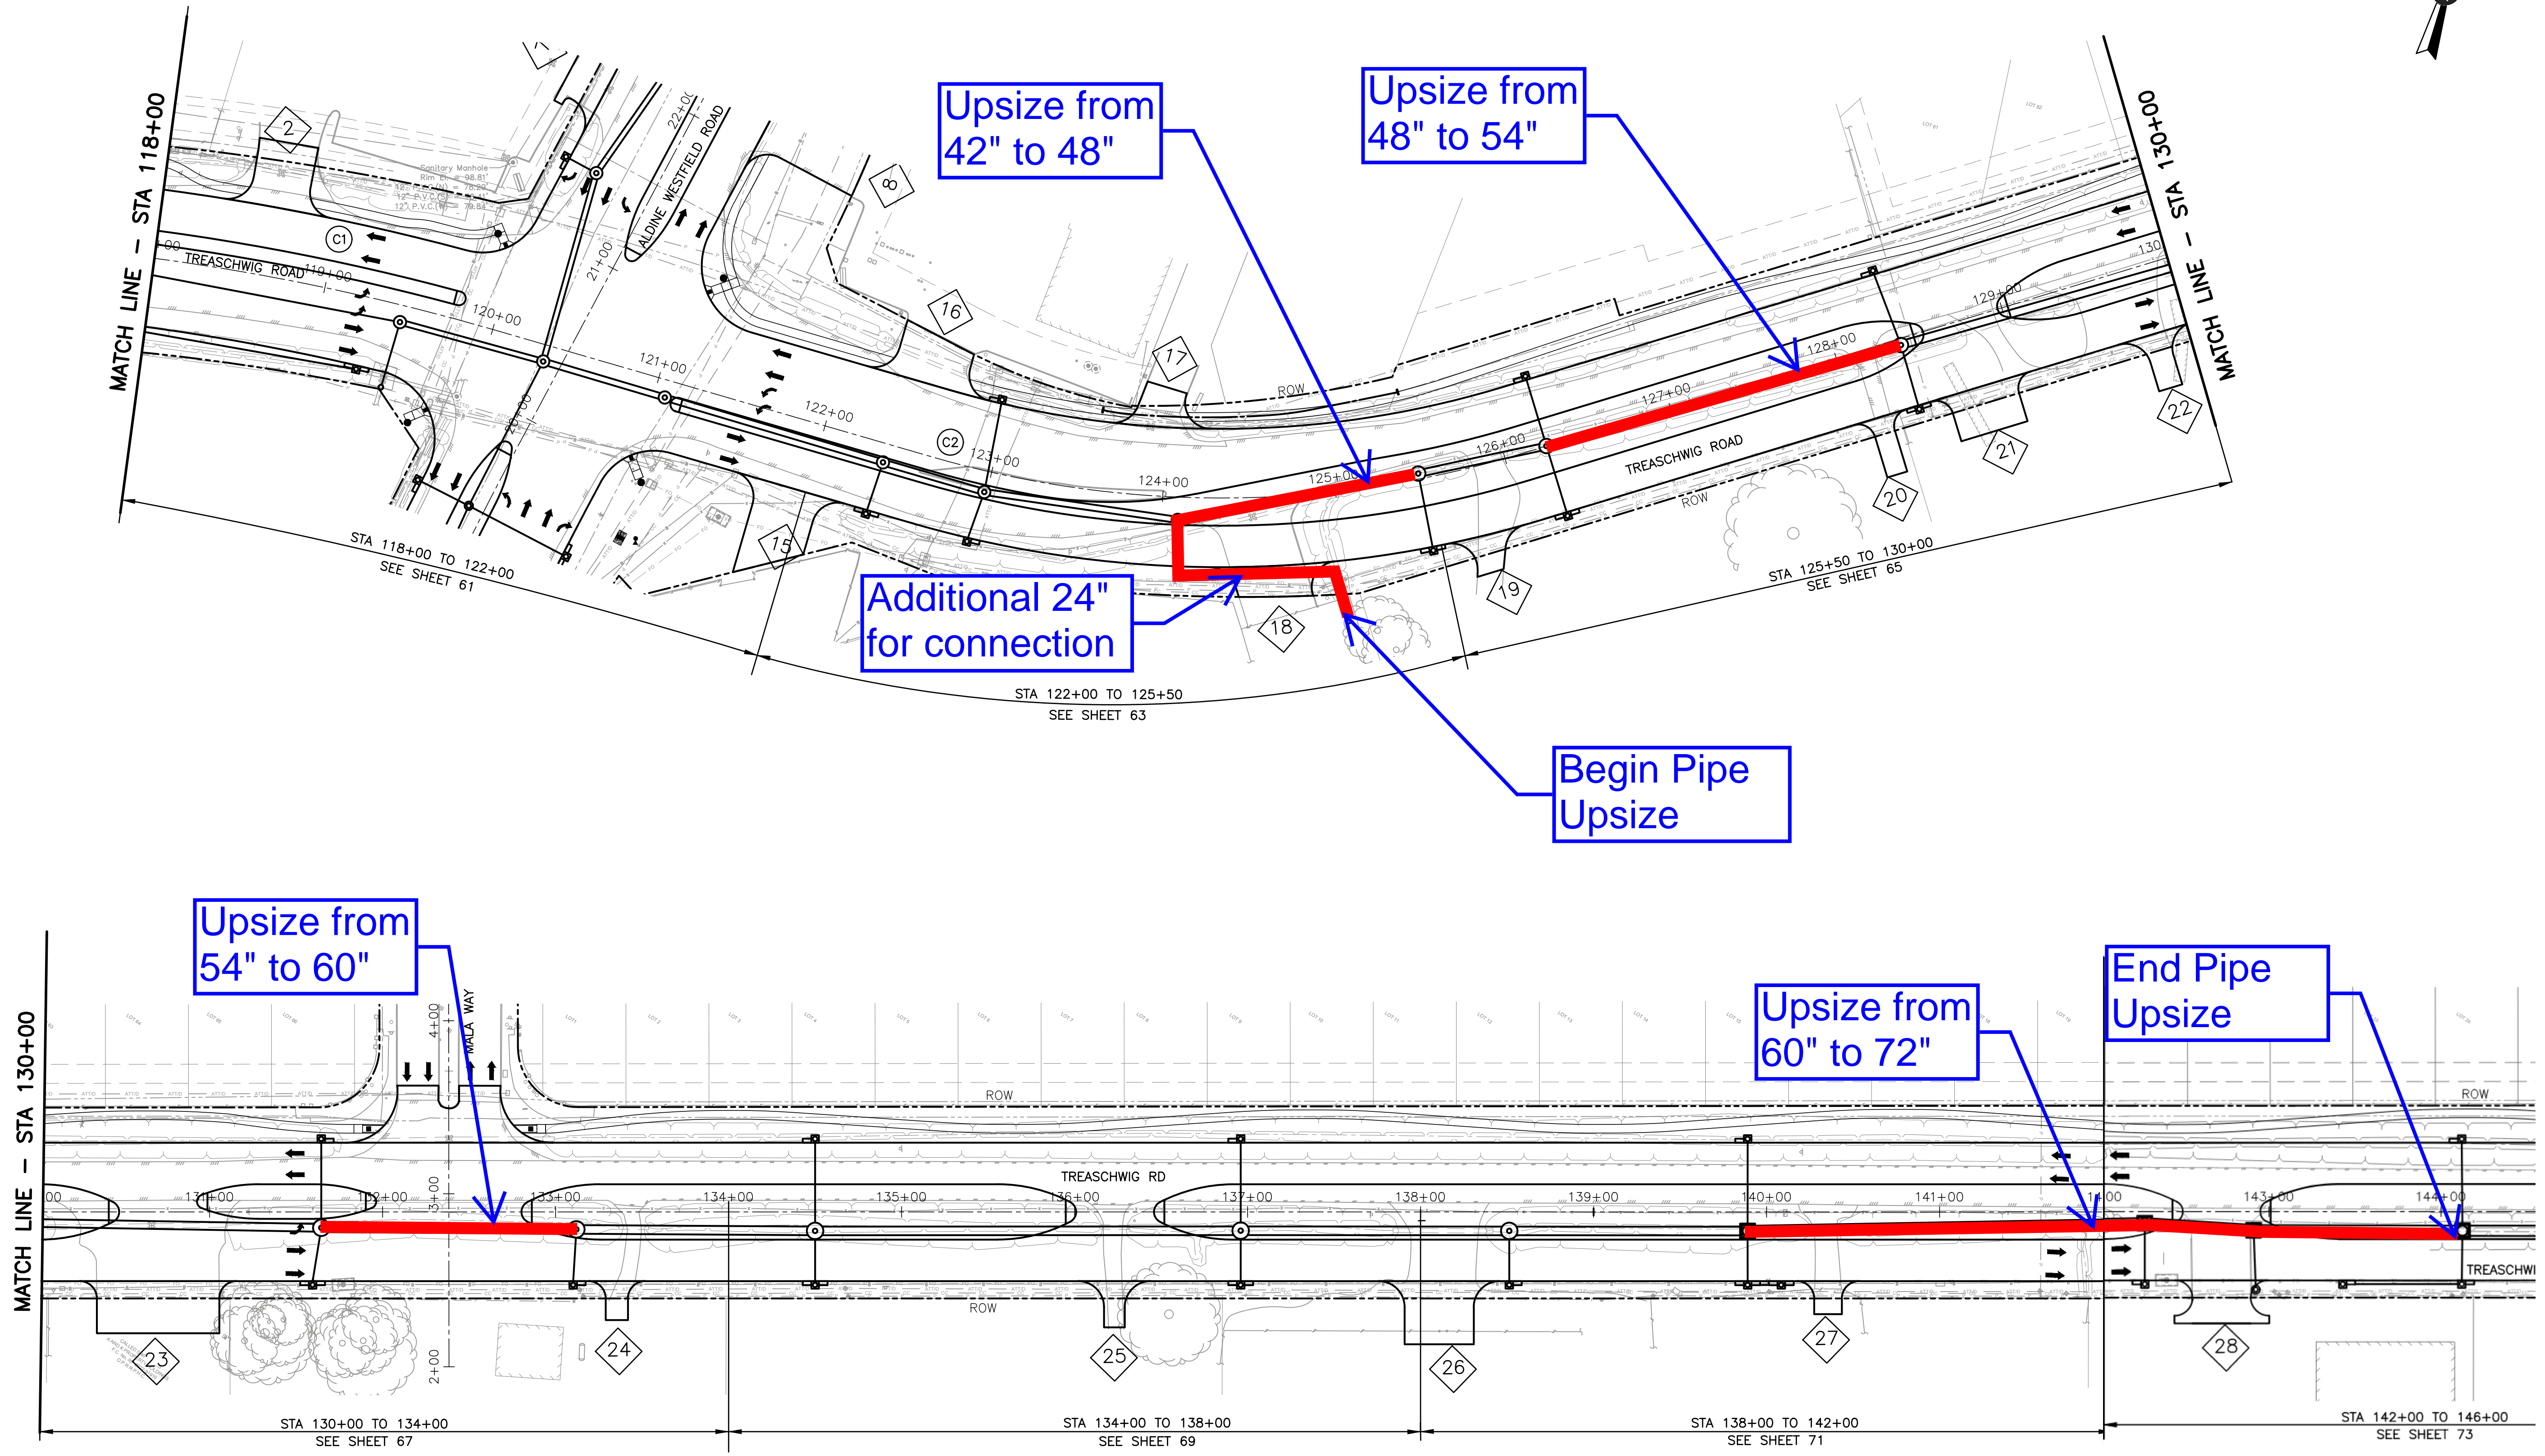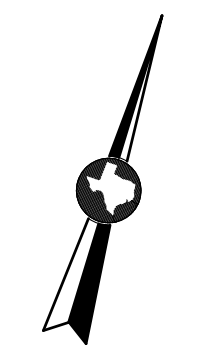


NO.	REVISIONS	DATE	NAME

HARRIS COUNTY
ENGINEERING DEPARTMENT





10011 Meadowglen Lane
Houston, Texas 77042
EHRAInc.com | 713.784.4500
TBPE No. F-726 | TBPLS No. 10092300



5/25/23
Frederick J. Signorelli

PROJECT TITLE: TREASCHWIG ROAD PHASE 1 (SEGMENT A)	
SHEET DESCRIPTION: PROJECT LAYOUT (SHEET 2 OF 5)	
DRAWN BY: EHRA	DATE: MAY 2023
CK'D BY: FS	SHEET NO: 07 / 260
SCALE: 1"=50'	

ORDER OF COMMISSIONERS COURT

The Commissioners Court of Harris County, Texas, met in regular session at its regular term at the Harris County Administration Building in the County of Houston, Texas, on _____, with all members present except _____.

A quorum was present. Among other business, the following was transacted:

**ORDER AUTHORIZING EXECUTION OF AN INTERLOCAL AGREEMENT
BETWEEN HARRIS COUNTY AND ALDINE INDEPENDENT SCHOOL DISTRICT
TO CONSTRUCT IMPROVEMENTS TO TREASCHWIG ROAD A (PHASE 1)
INCLUDING A STORM SEWER CAPACITY FROM 1,000' WEST OF ALDINE
WESTFIELD ROAD TO WEST OF CYPRESS CREEK AND ALL RELATED
APPURTENANCES IN HARRIS COUNTY**

Commissioner _____ introduced an order and moved that Commissioners Court adopt the order. Commissioner _____ seconded the motion for adoption of the order. The motion, carrying with it the adoption of the order, prevailed by the following vote:

	Yes	No	Abstain
Judge Lina Hidalgo	<input type="checkbox"/>	<input type="checkbox"/>	<input type="checkbox"/>
Comm. Rodney Ellis	<input type="checkbox"/>	<input type="checkbox"/>	<input type="checkbox"/>
Comm. Adrian Garcia	<input type="checkbox"/>	<input type="checkbox"/>	<input type="checkbox"/>
Comm. Tom S. Ramsey, P.E.	<input type="checkbox"/>	<input type="checkbox"/>	<input type="checkbox"/>
Comm. Lesley Briones	<input type="checkbox"/>	<input type="checkbox"/>	<input type="checkbox"/>

The County Judge thereupon announced that the motion had duly and lawfully carried and that the order had been duly and lawfully adopted. The order thus adopted follows:

IT IS ORDERED THAT:

1. The Harris County Judge is authorized to execute on behalf of Harris County the attached Interlocal Agreement between Harris County and Aldine Independent School District to construct improvements to Treaschwig Road A (Phase 1) including a storm sewer capacity from 1,000' west of Aldine Westfield Road to west of Cypress Creek and all related appurtenances in Harris County.
2. All Harris County officials and employees are authorized to do any and all things necessary or convenient to accomplish the purposes of this order.